


Key Plan



Do not scale from this drawing.
 Check drawing on receipt and immediately report any discrepancies to the Architect.
 Verify all dimensions and levels on site prior to construction.
 The contents of this drawing are Stiff + Trevillion Architects LLP copyright and shall not be re-used without their written permission.

Notes

A 23/9/20 STAGE 4 ISSUED
 Rev. Date Note Approved

Stiff + Trevillion
 Stiff + Trevillion Architects Ltd
 16 Woodfield Road
 London W9 2BE
 T +44(0)20 8960 5550
 mail@stiffandtrevillion.com
 www.stiffandtrevillion.com

Client
LANGTON ROAD LLP

Project
2A LANGTON ROAD

Drawing Title
MEZZANINE FLOOR PLAN AS PROPOSED

Drawing Status
STAGE 4

Date 11.09.20 Scale @ A1 1:100 Scale @ A3 1:200

Project No. 4530 Drawing No. A-02-101 Revision A

1 MEZZANINE FLOOR PLAN AS PROPOSED
 Scale: 1:100