


First Floor

88 Notting Hill Gate, London W11 3HH

Scale 1:100 @ A4

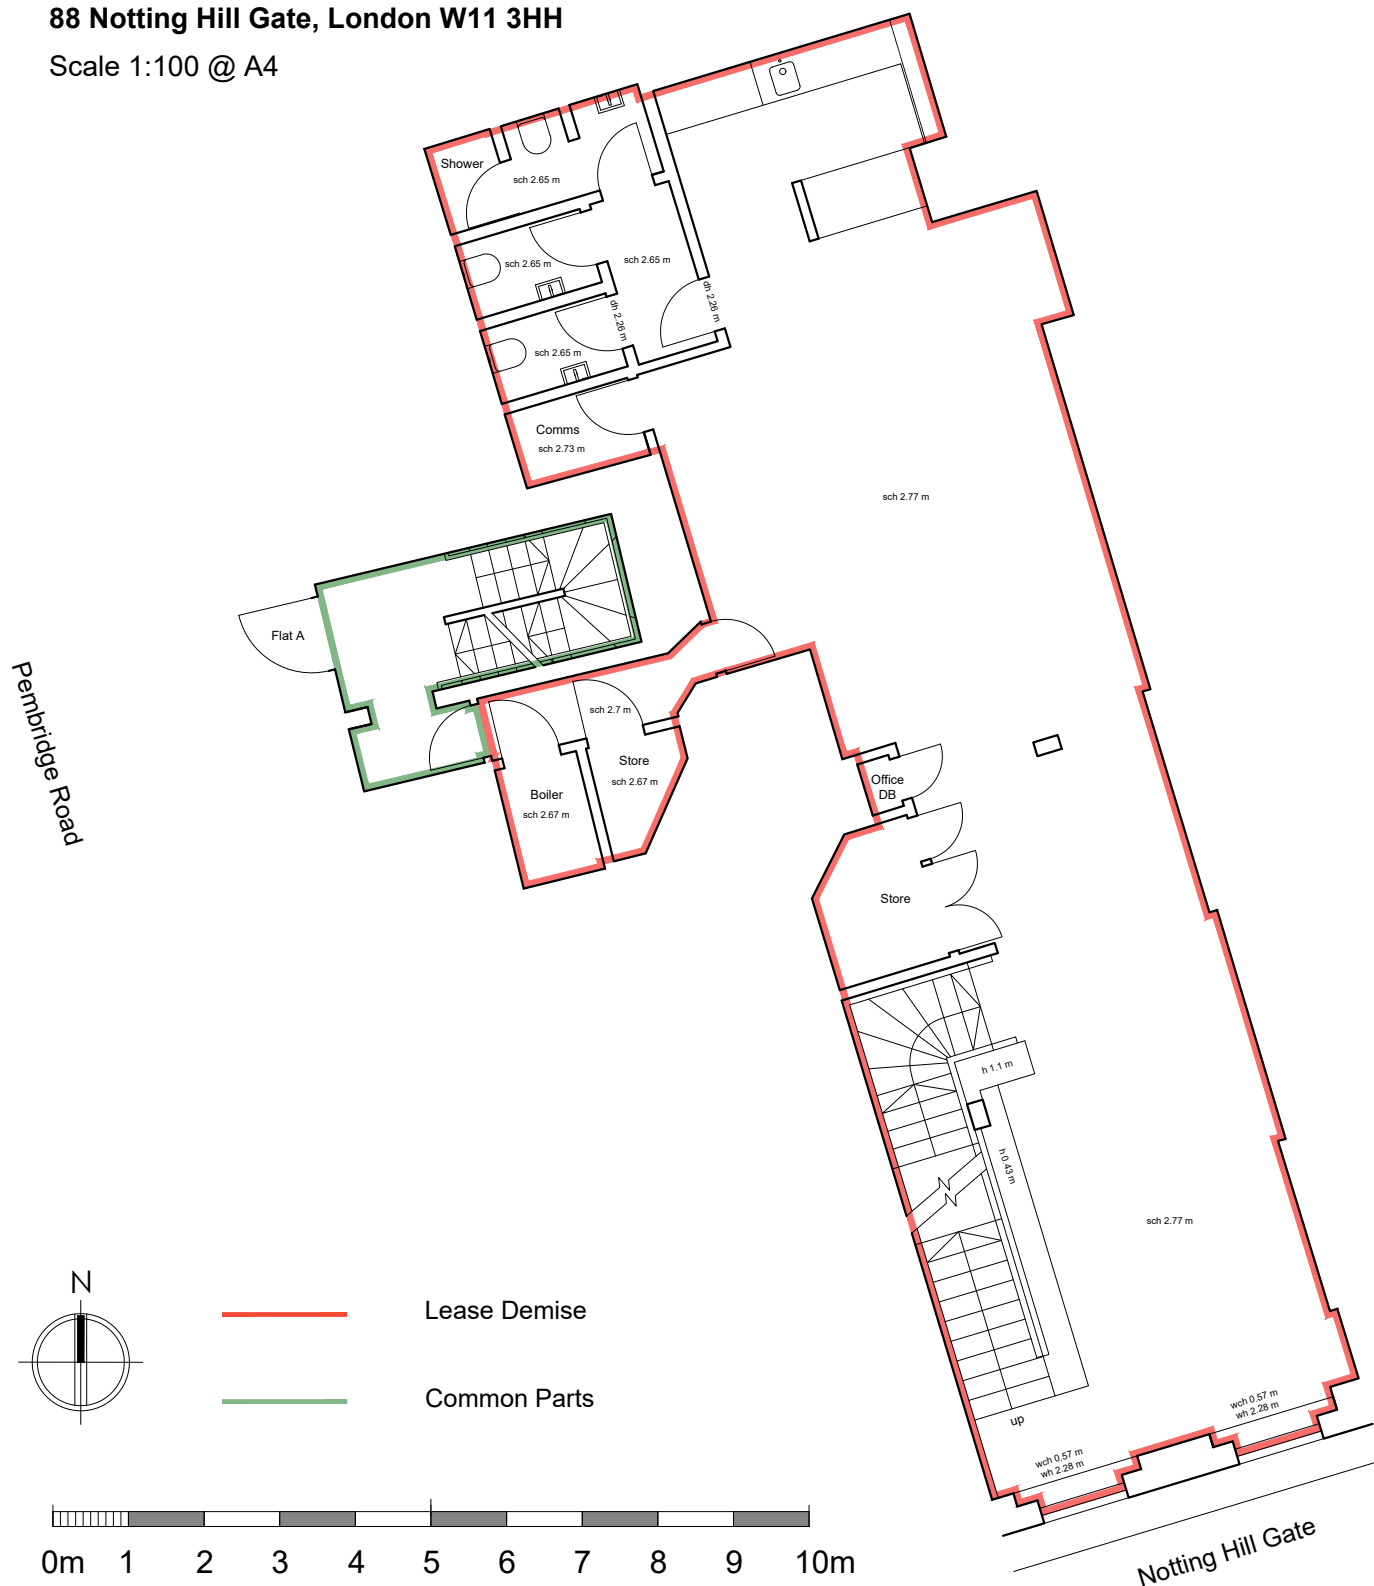

Drawing No.

220309-2

Scale 1:100 @ A4

13 March 2022

Notes:

Care should be taken when drawing is printed to avoid image and scale distortion

This drawing is issued for lease registration purposes only and further copies should be printed under the appropriate licence.

S P S
Chartered Building Surveyors



SPS Associates Ltd
Phoenix House
24 High Street
London E11 2AQ

t: 020 8530 4189

e: sanjay@sps-associates.co.uk

w: www.sps-associates.co.uk